



LEVEL 1



Scale: 1" = 16'-0"



Scales listed are for 22x34 drawing size


ROOM TYPE KEY

1 Bed	2 Bed	3 Bed
Circulation	Commercial	Support Space






LEVEL 2

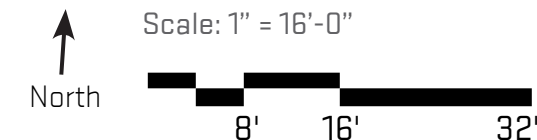

ROOM TYPE KEY

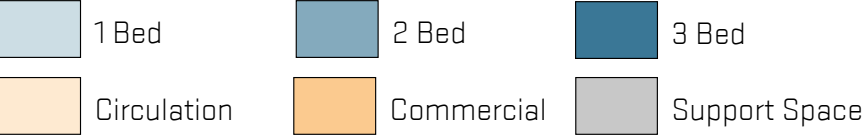

Scales listed are for 22x34 drawing size





LEVEL 3



Scale: 1" = 16'-0"




Scales listed are for 22x34 drawing size


ROOM TYPE KEY

1 Bed	2 Bed	3 Bed
Circulation	Commercial	Support Space




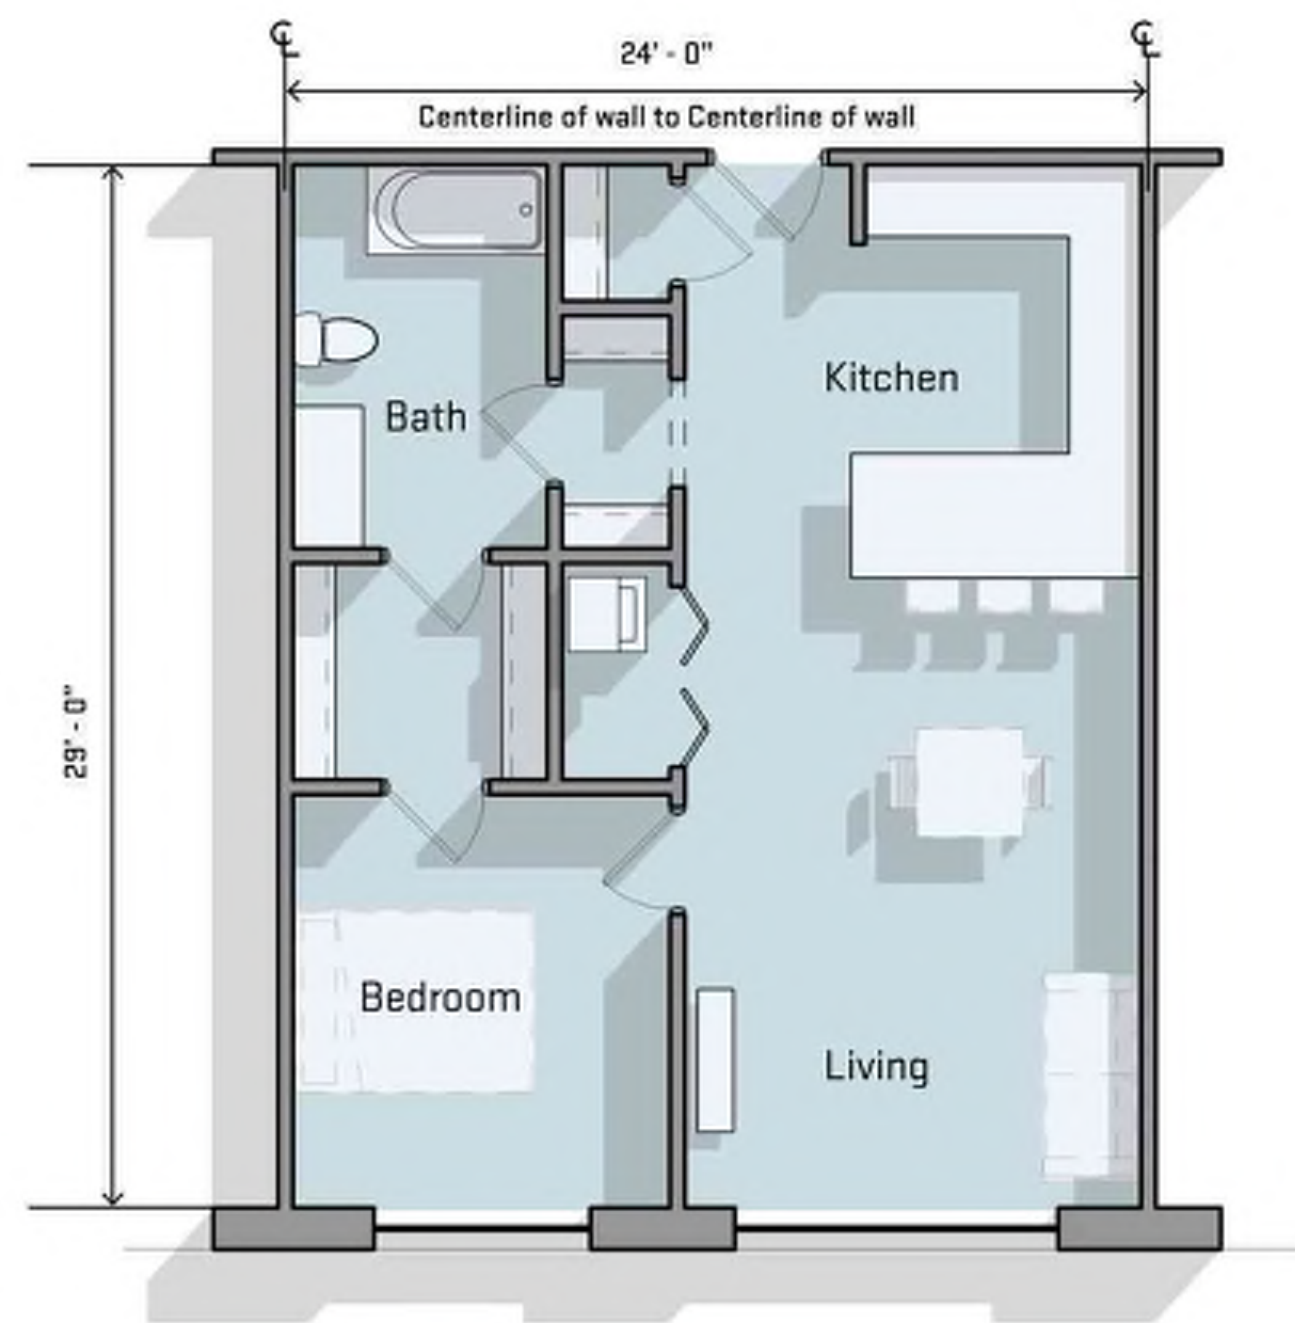


Typical 1A Bed (Levels 2-3)

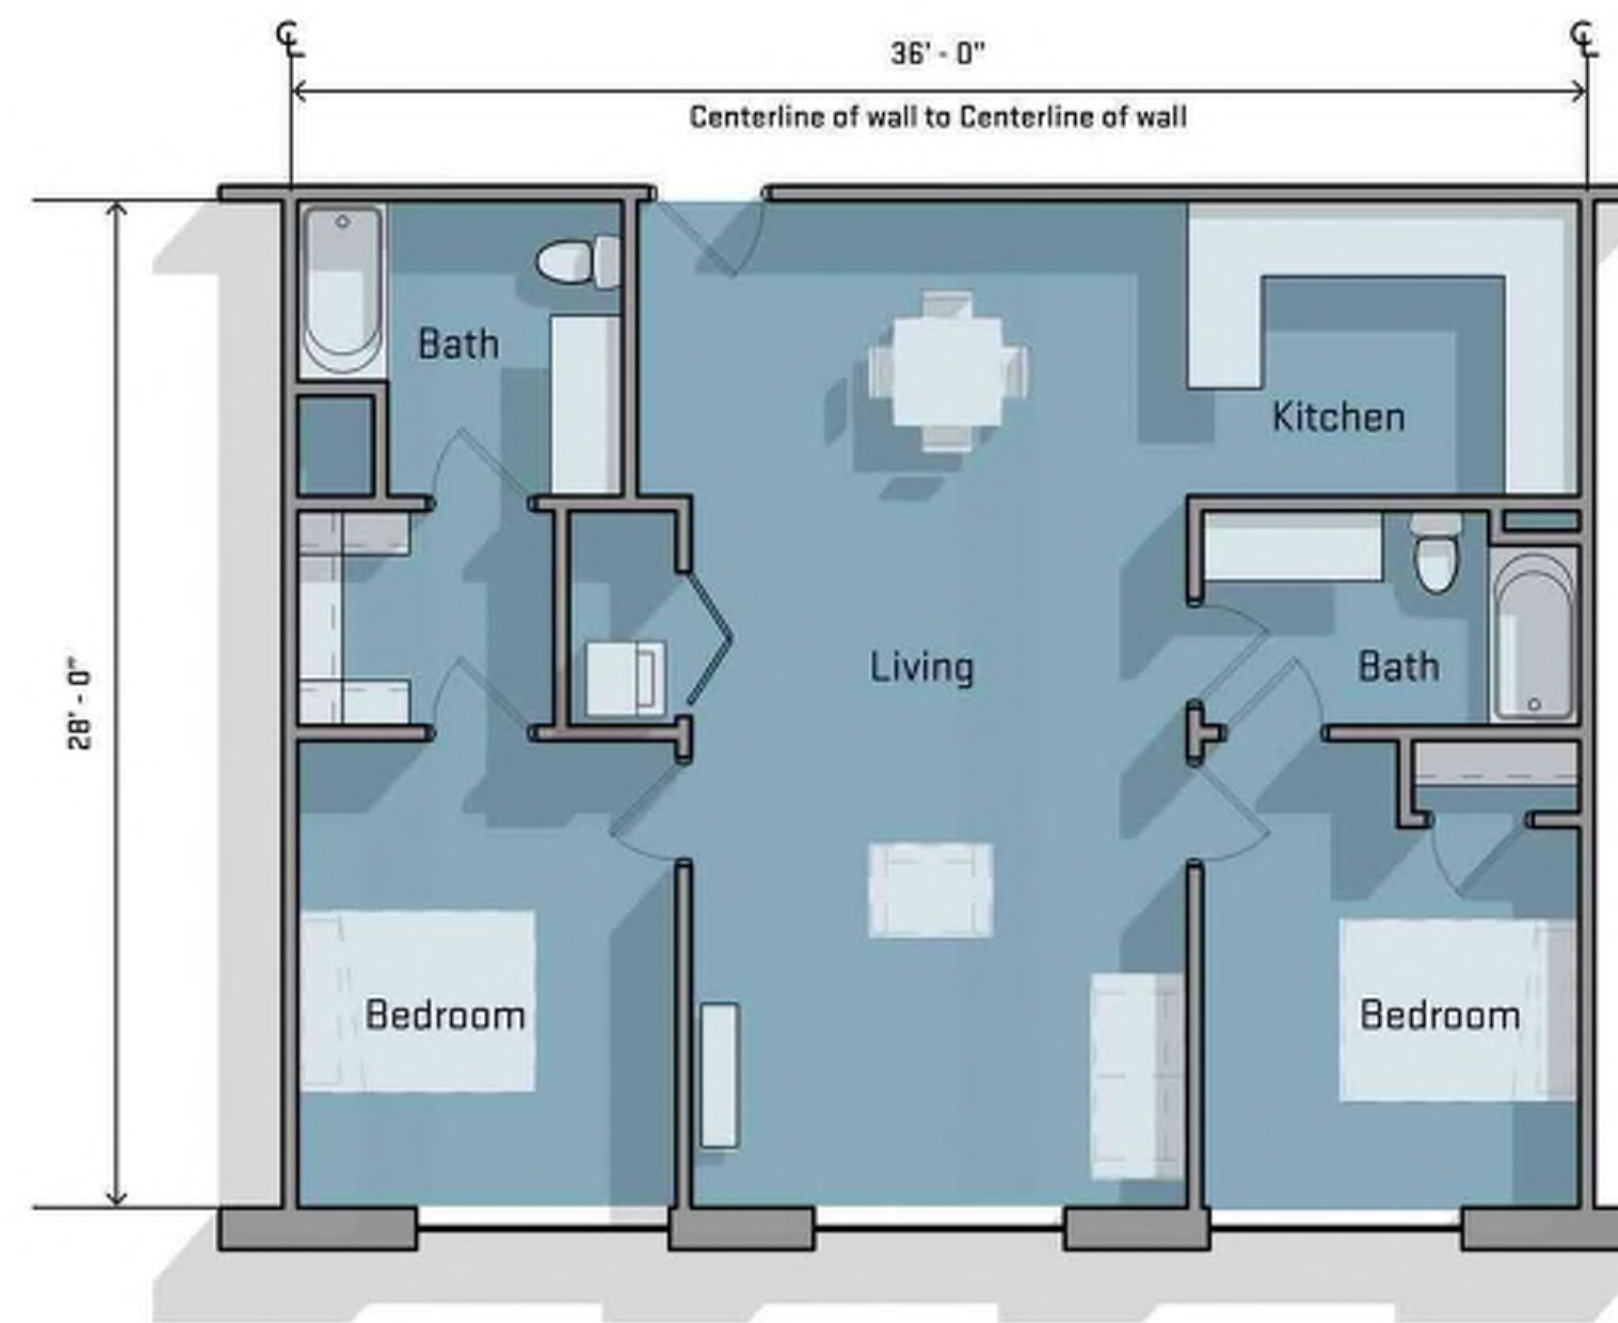

Typical 2 Bed (Lvl 2-3)

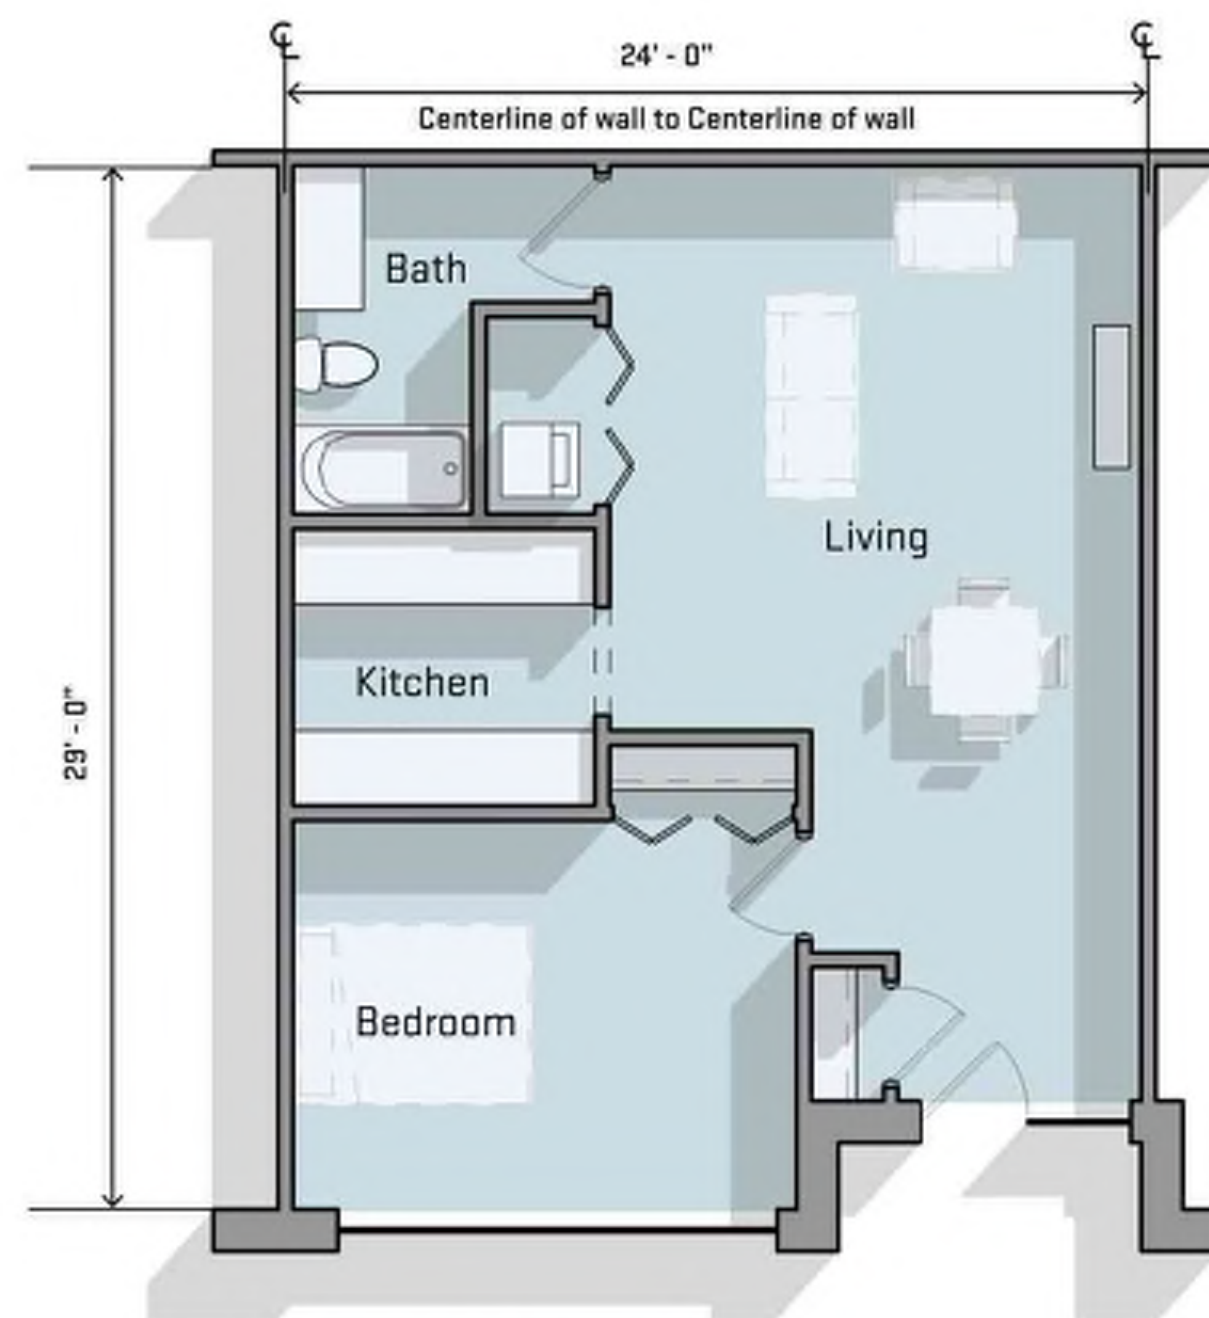

Typical 1 Bed (Level 1)

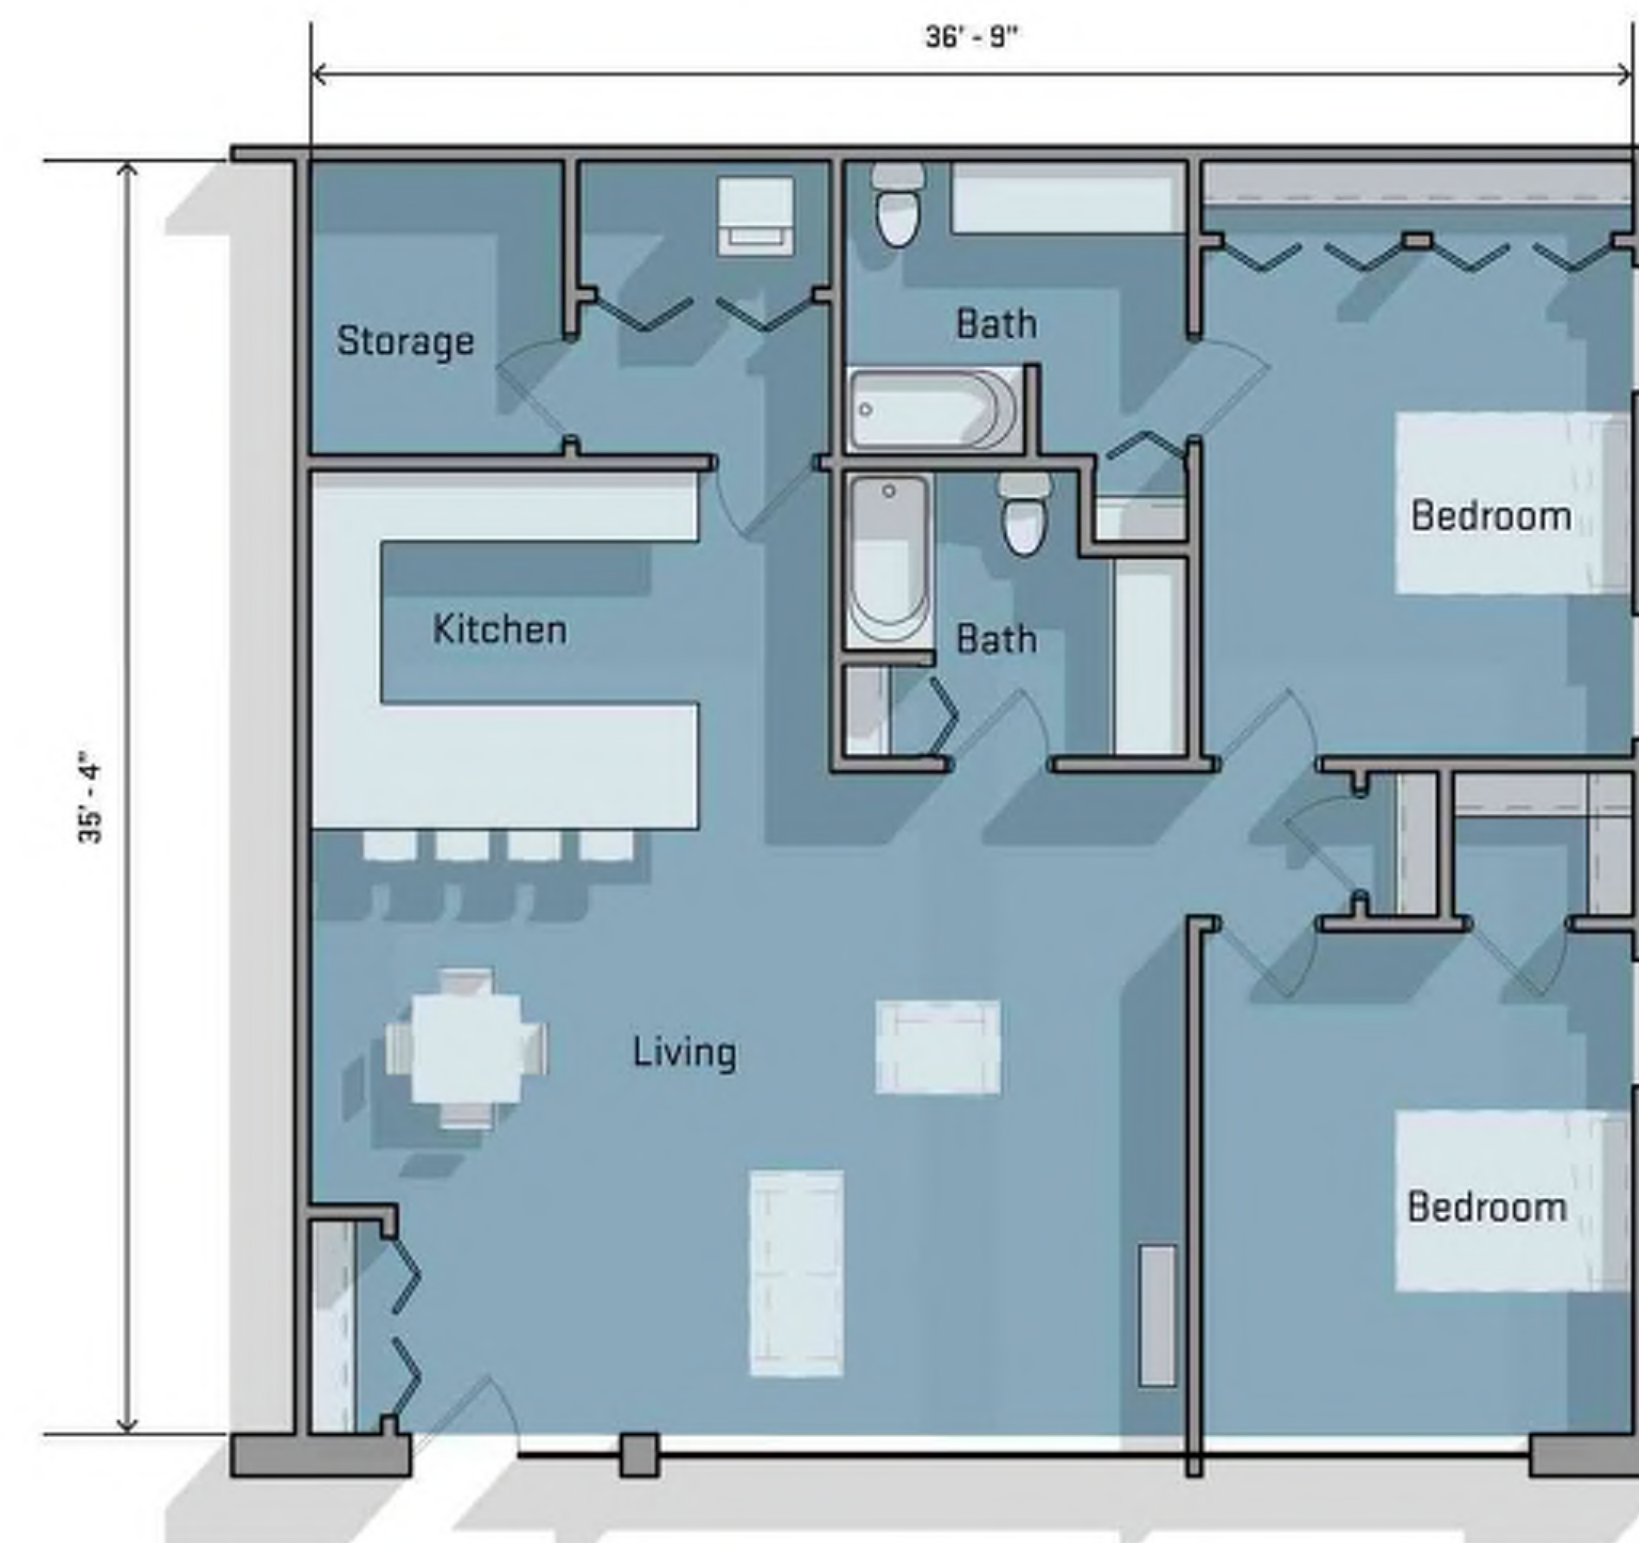

2 Bed (Level 1)

Proposed Unit Matrix		
Floor	# Units	
1st		
1 Bed	4	
2 Bed	2	
3 Bed	1	
<i>Total</i>	7	
2nd (3rd)		
1 Bed	25	
2 Bed	7	
3 Bed	4	
<i>Total</i>	36	
<u>Overall</u>		
1 Bed	54	(68%)
2 Bed	16	(20%)
3 Bed	9	(12%)
<i>Total</i>	79	
<i>175 Parking Spaces Required</i>		

TYPICAL UNIT LAYOUTS

Scale: 3/16" = 1'-0"



Scales listed are for 22x34 drawing size

ROOM TYPE KEY

1 Bed 2 Bed





View looking Southwest at main commercial entrance

*Exterior design is conceptual and subject to change
as the project progresses in development*





View looking Southwest along East Cady Street

Exterior design is conceptual and subject to change as the project progresses in development





View looking East along East Cady Street

*Exterior design is conceptual and subject to change
as the project progresses in development*





View looking East at main residential entrance

Exterior design is conceptual and subject to change as the project progresses in development









View looking Northeast at residential open space

*Exterior design is conceptual and subject to change
as the project progresses in development*



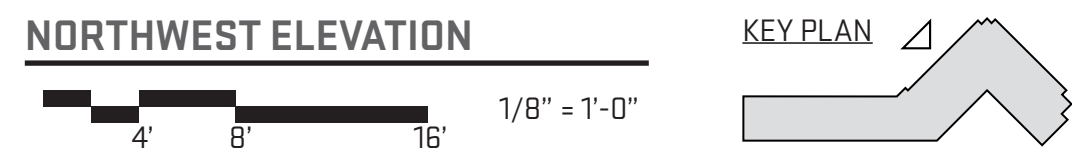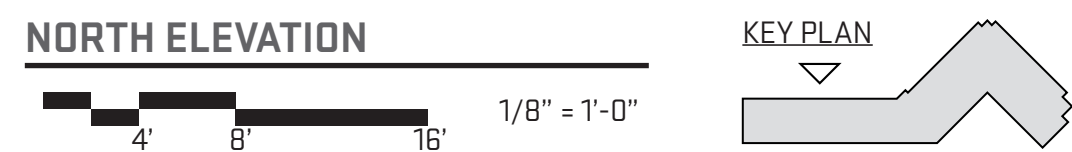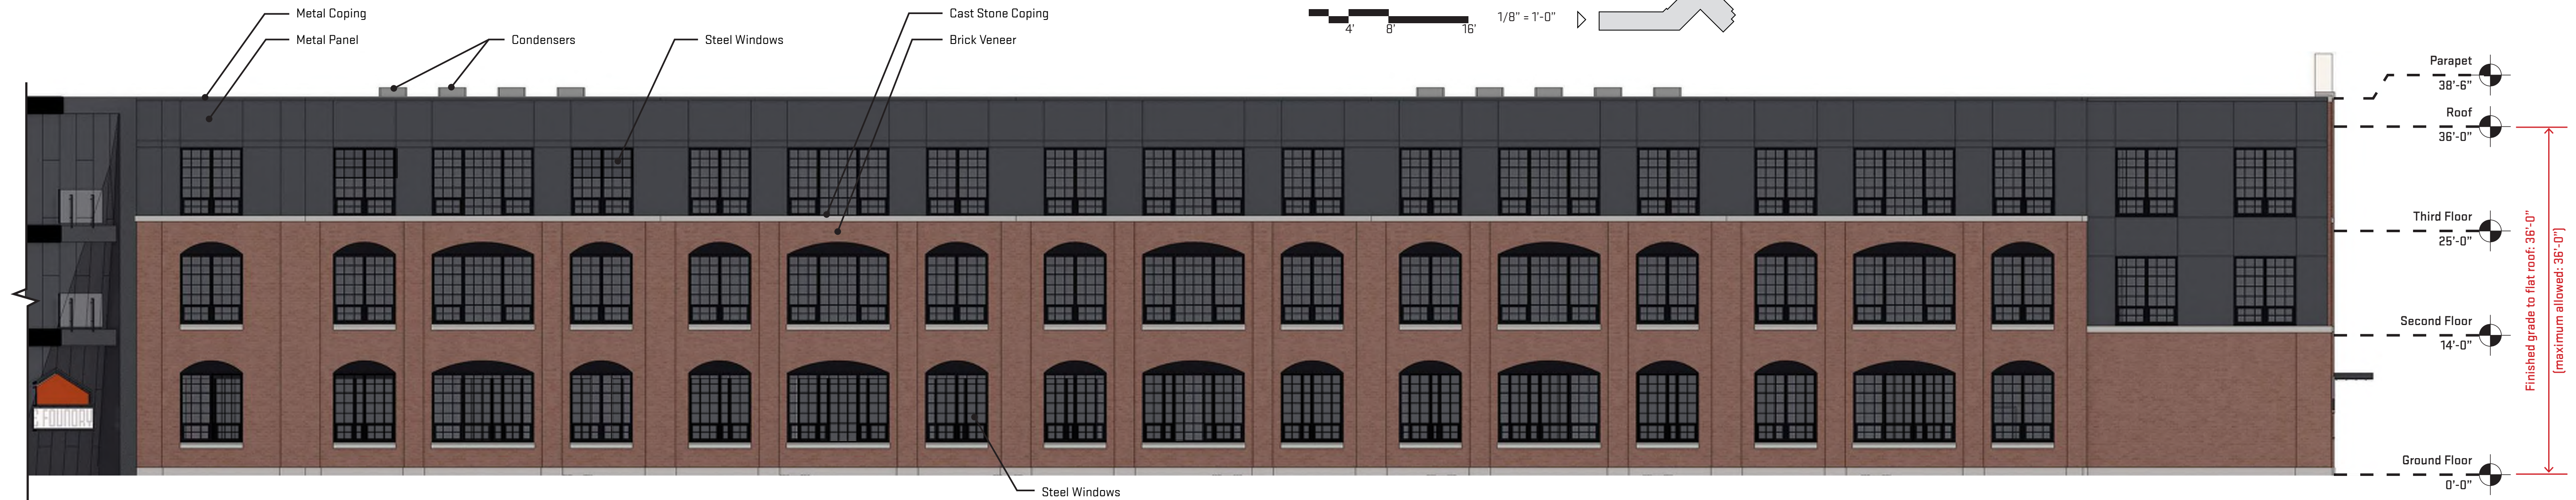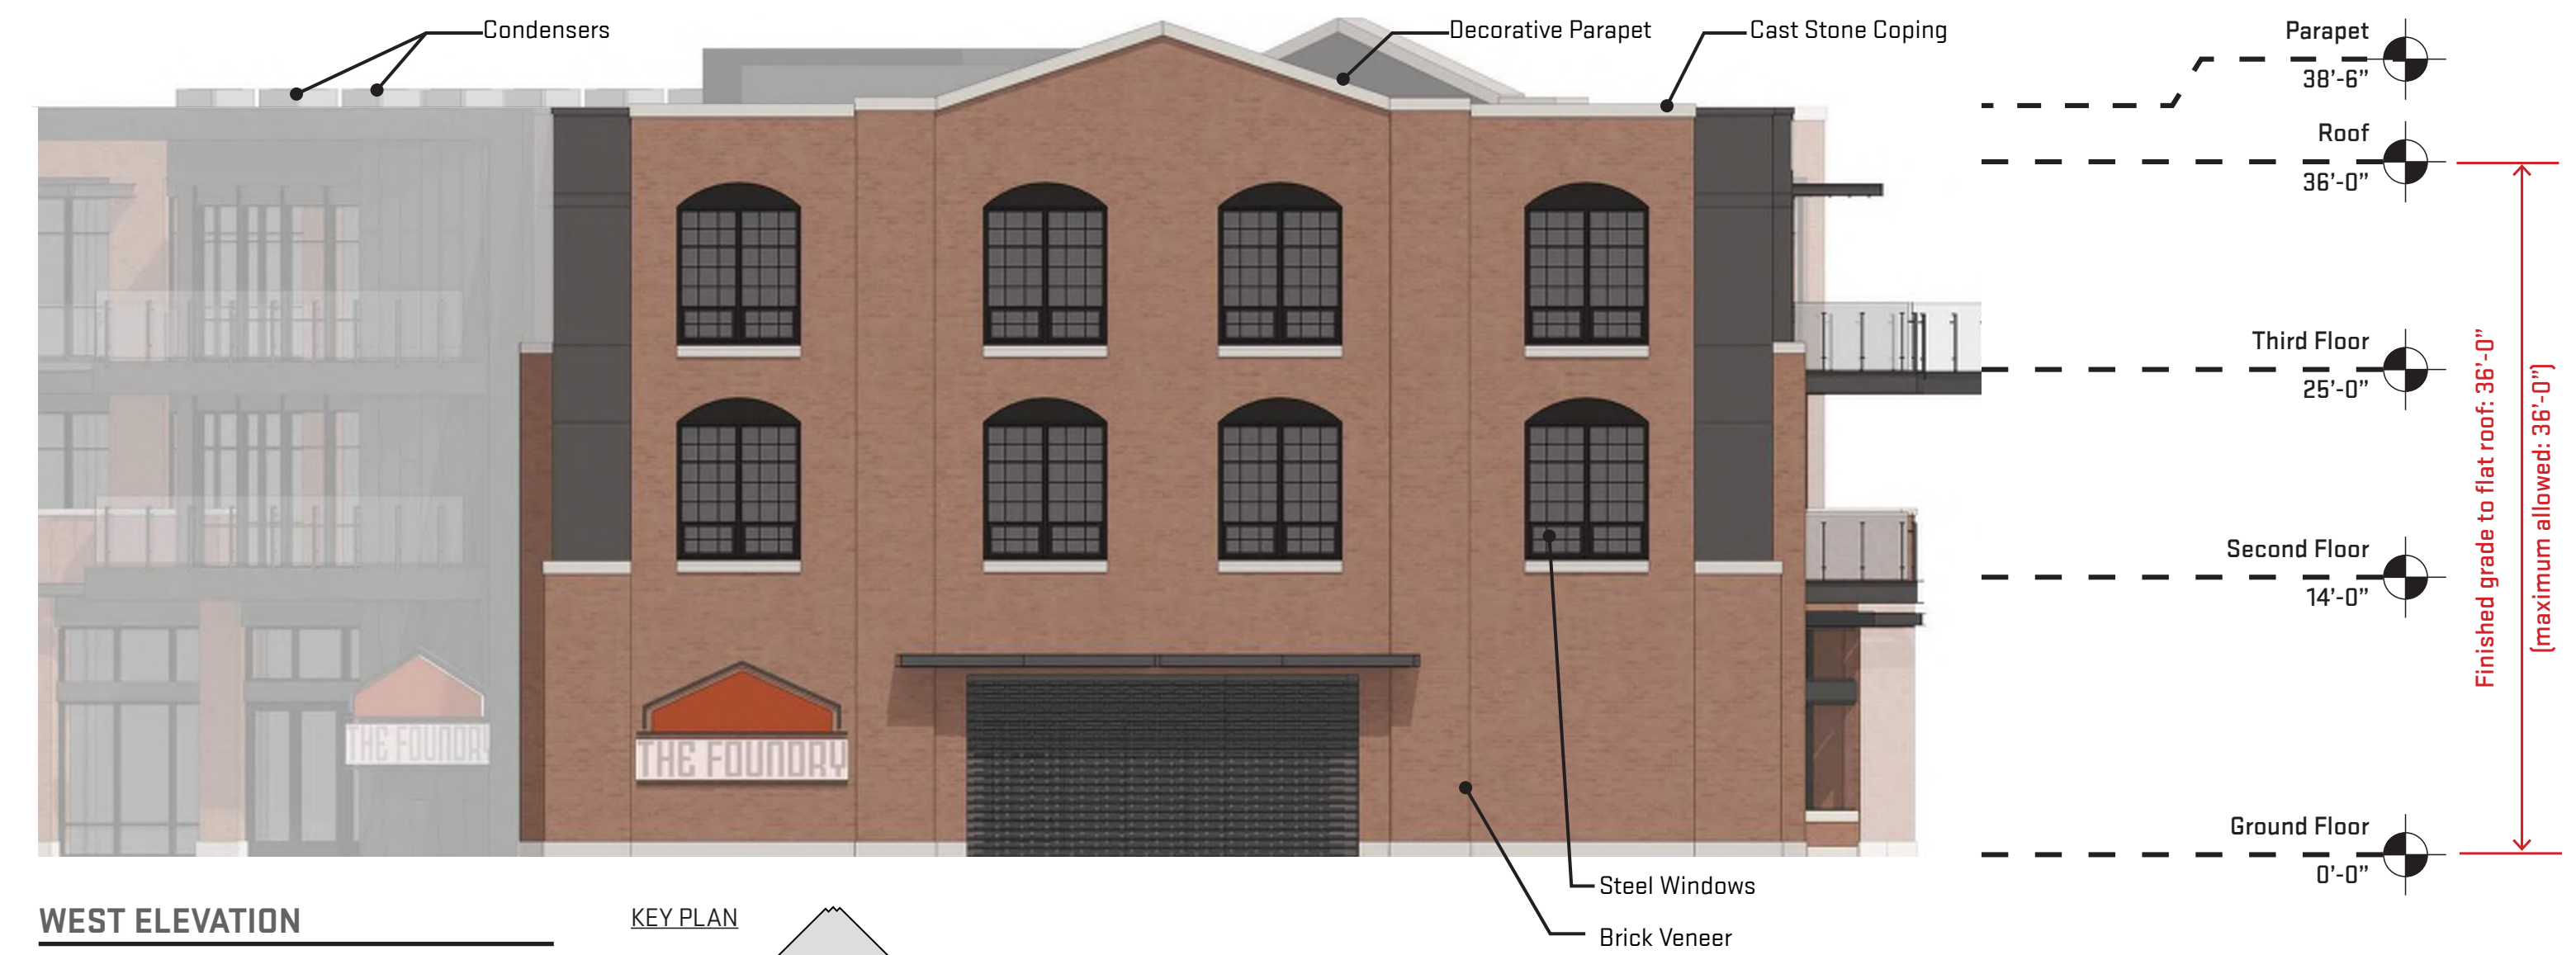

Scales listed are for
22x34 drawing size







NORTHEAST ELEVATION

1/8" = 1'-0"
4' 8' 16'




KEY PLAN

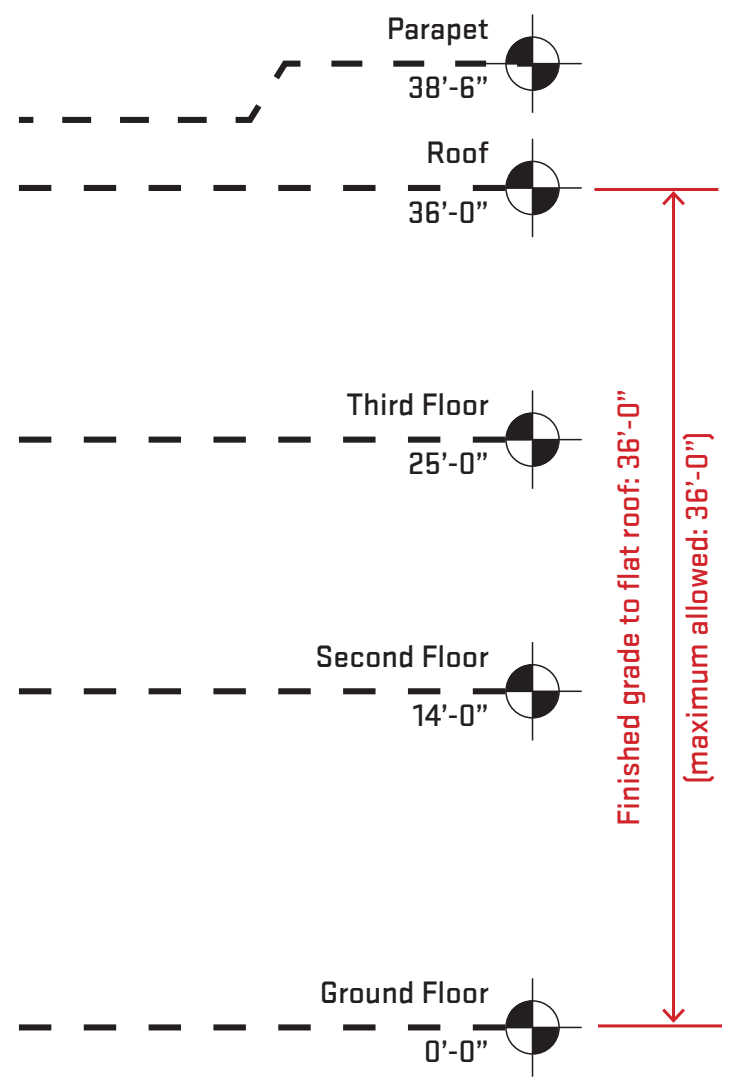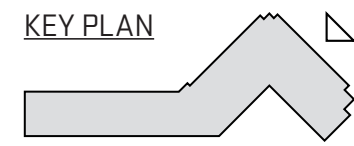

SOUTHEAST ELEVATION [2]

1/8" = 1'-0"
4' 8' 16'



KEY PLAN

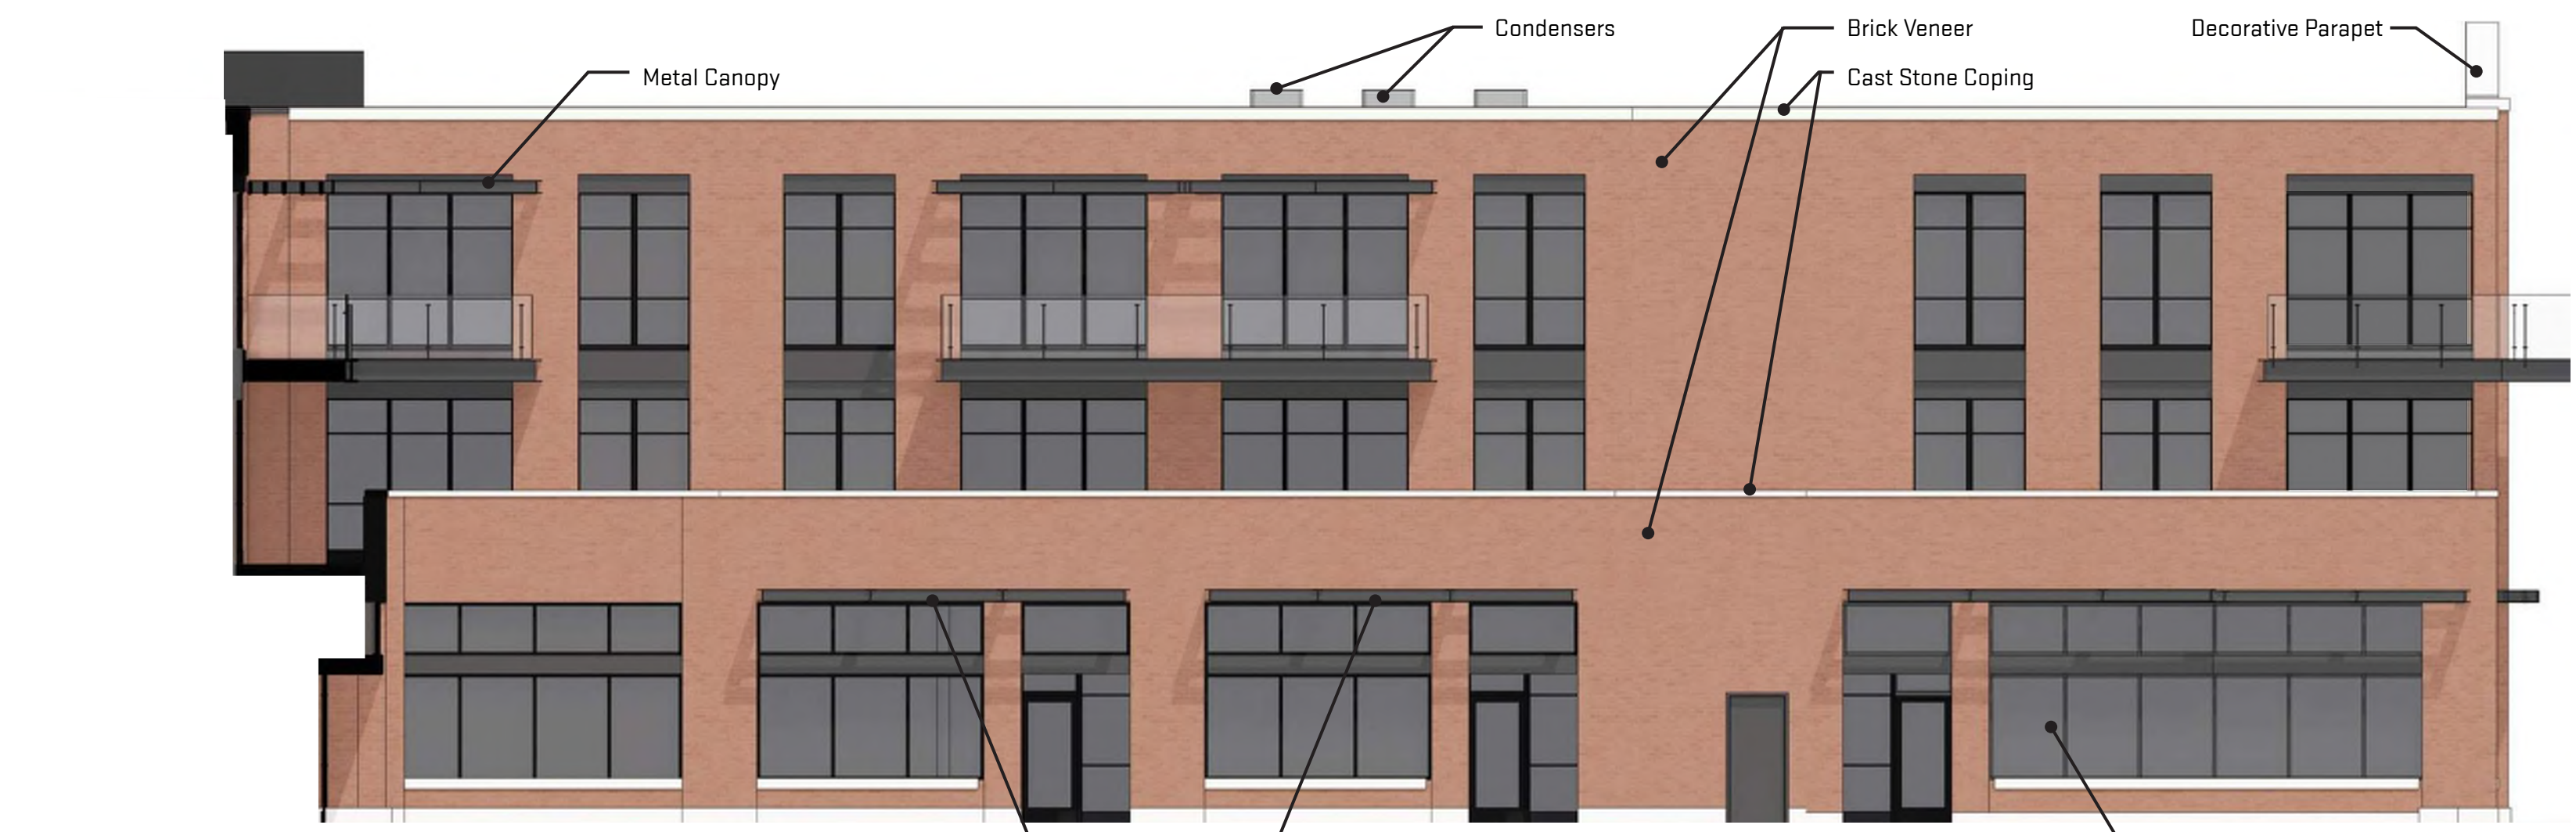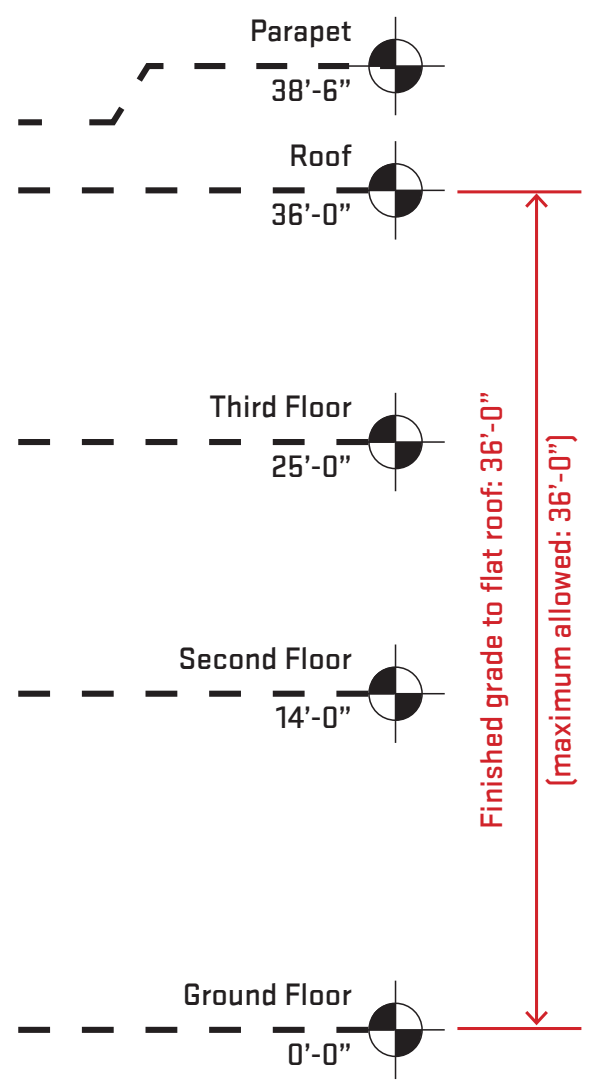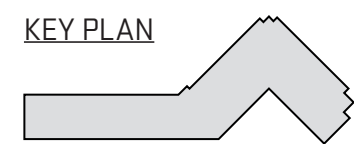



SOUTHWEST ELEVATION

1/8" = 1'-0"
4' 8' 16'

KEY PLAN

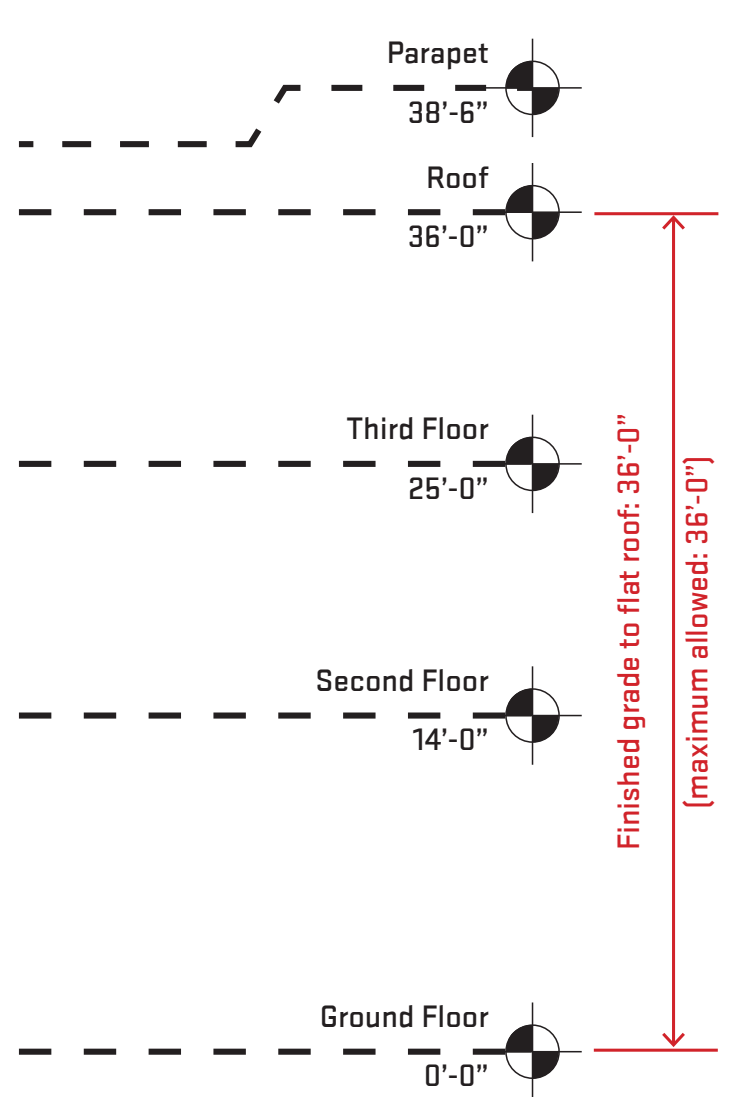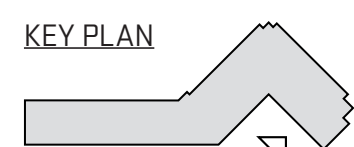

cityscapes®
architectural innovations

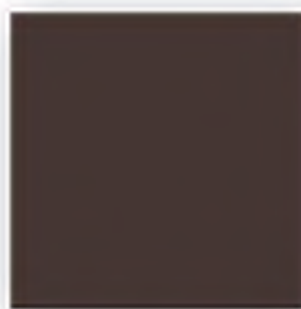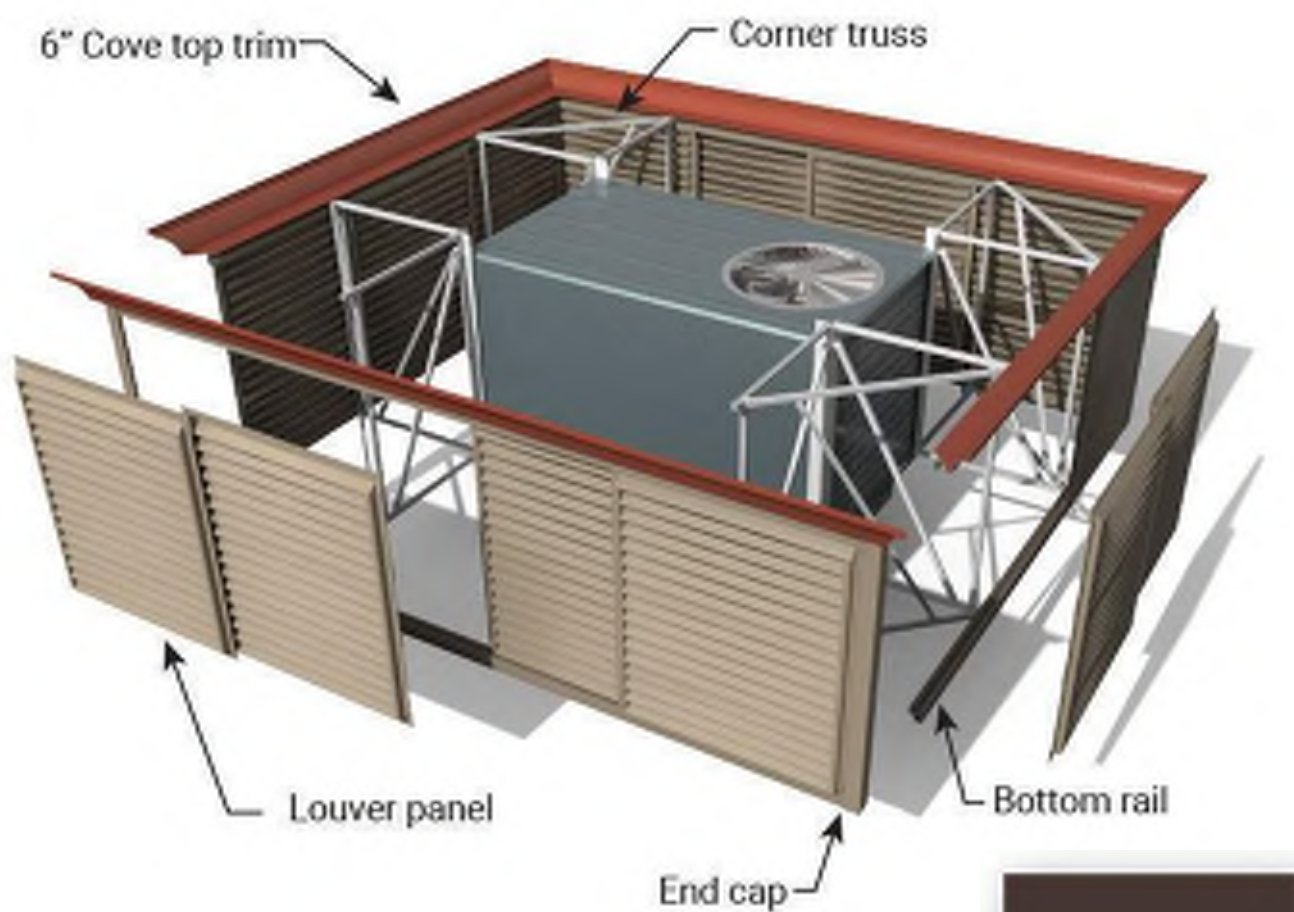


Dark Bronze



MECHANICAL SCREEN

Scales listed are for
22x34 drawing size






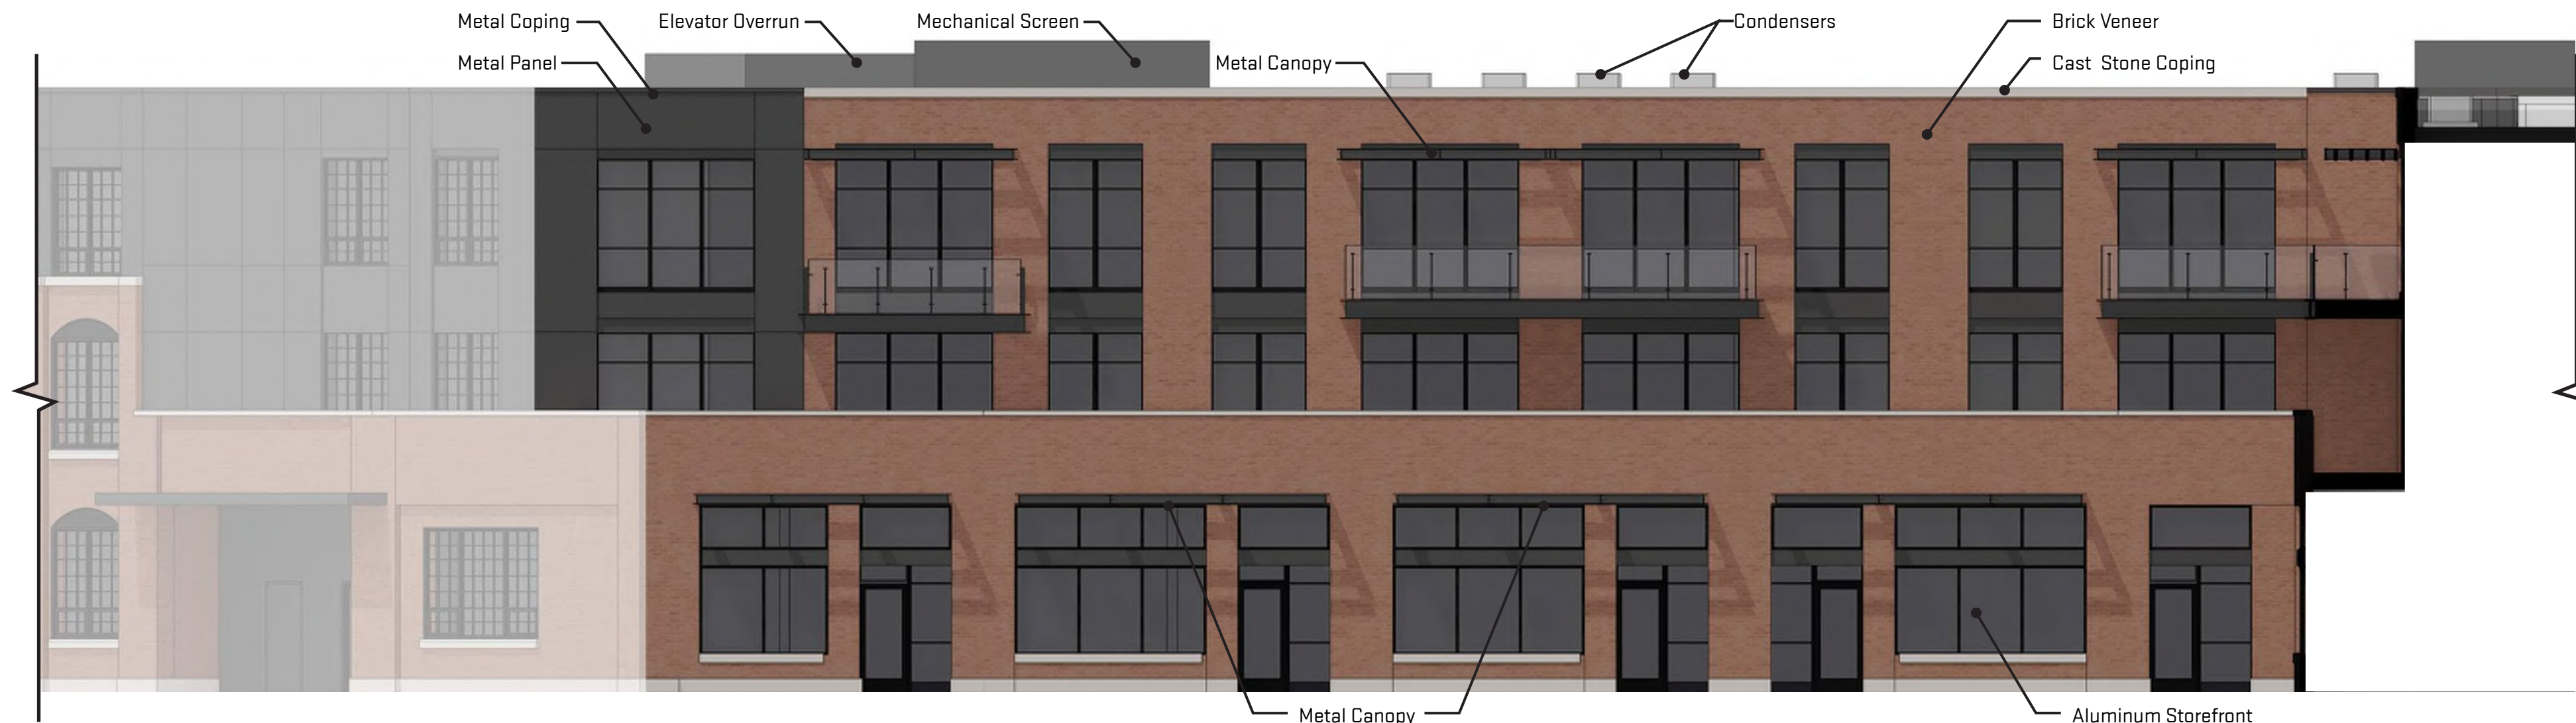

SOUTHEAST ELEVATION (1)

4' 8' 16' 1/8" = 1'-0"



KEY PLAN

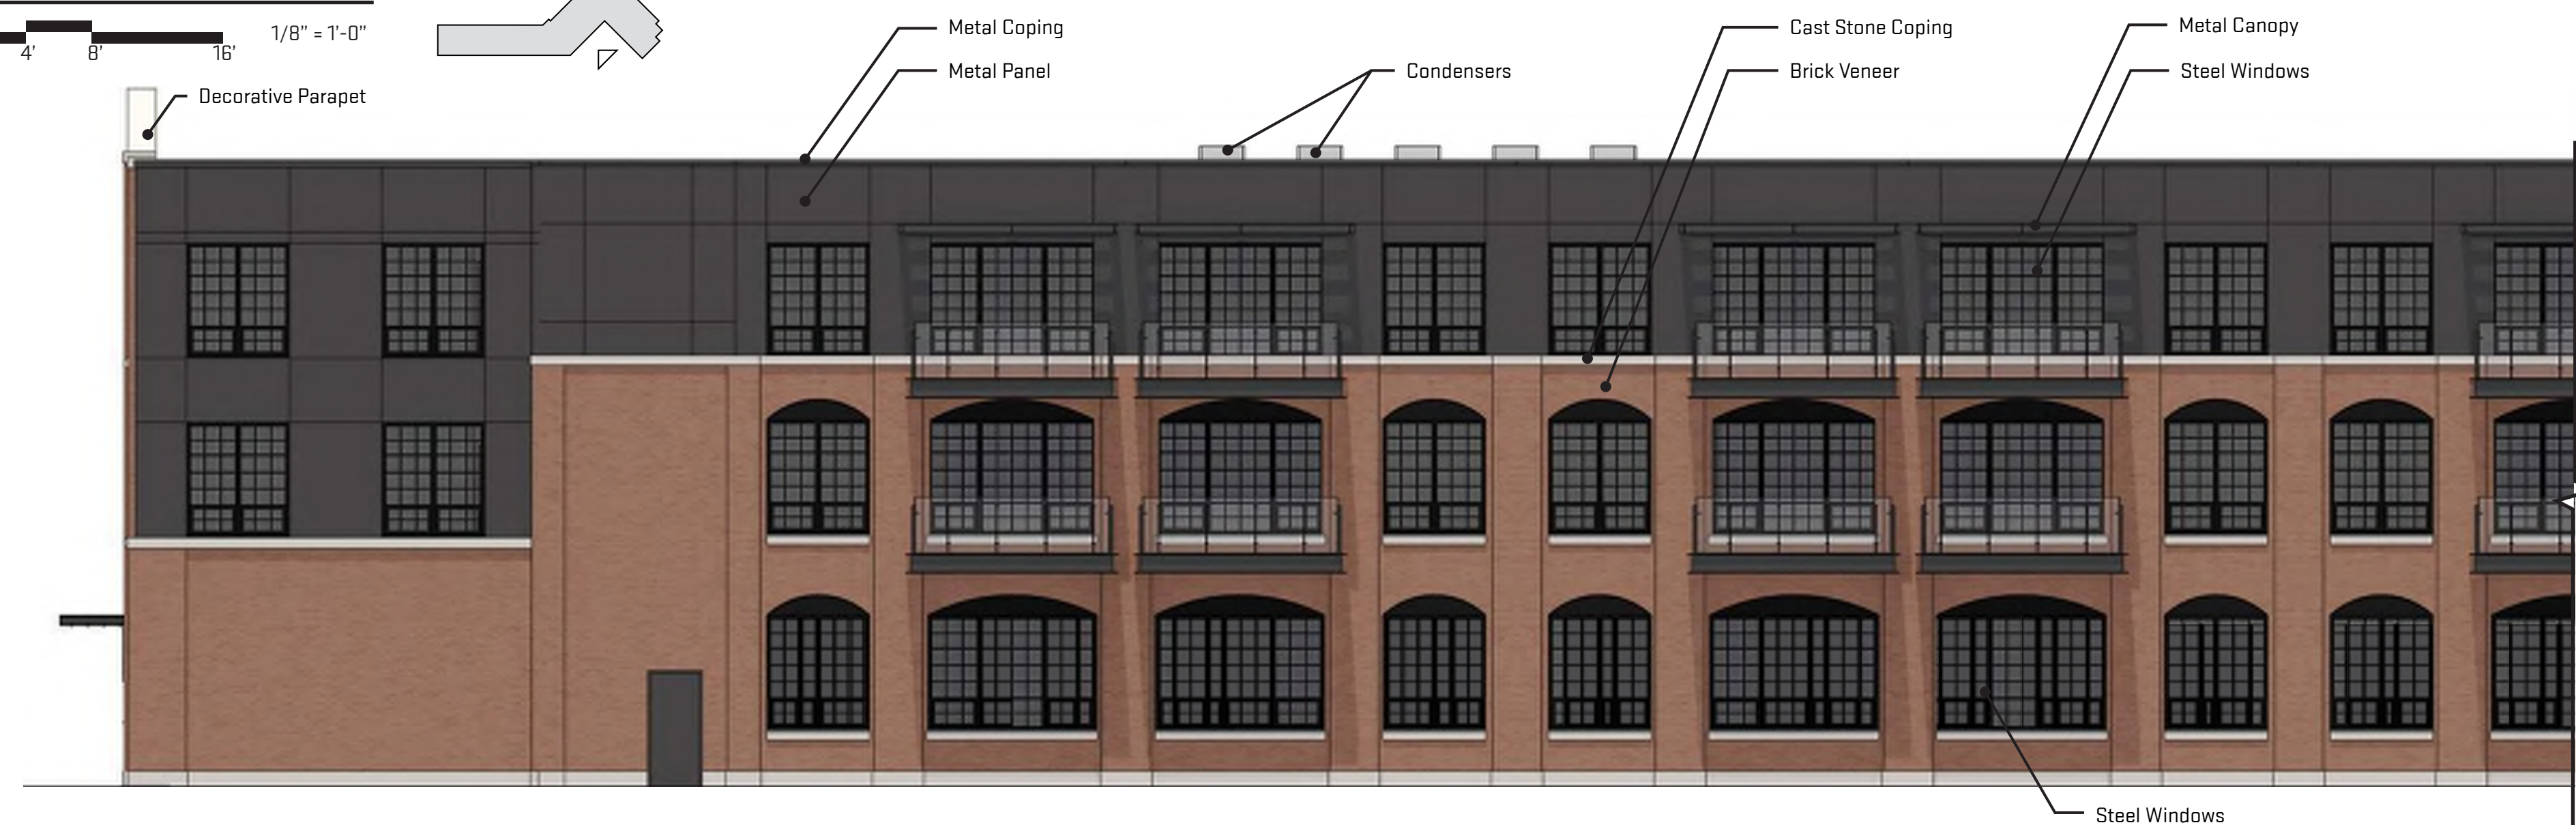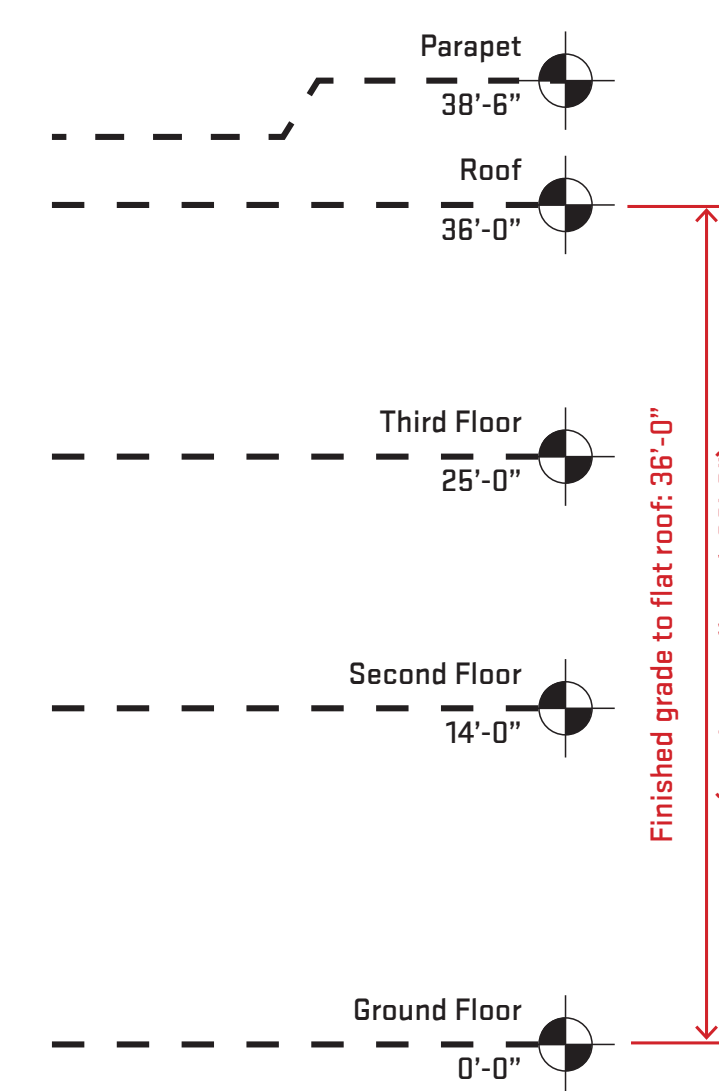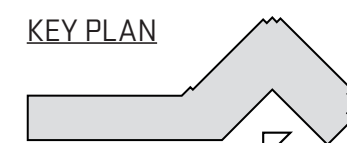

PARTIAL SOUTH ELEVATION

4' 8' 16' 1/8" = 1'-0"




KEY PLAN

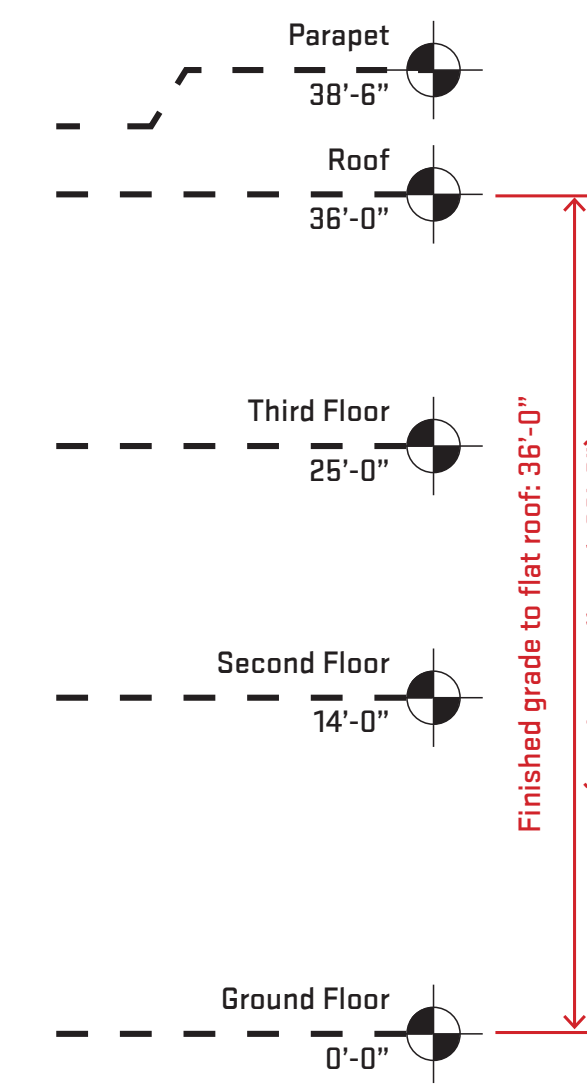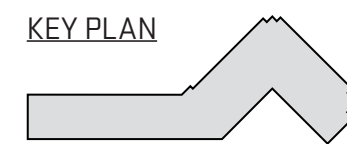

PARTIAL SOUTH ELEVATION


4' 8' 16' 1/8" = 1'-0"

KEY PLAN

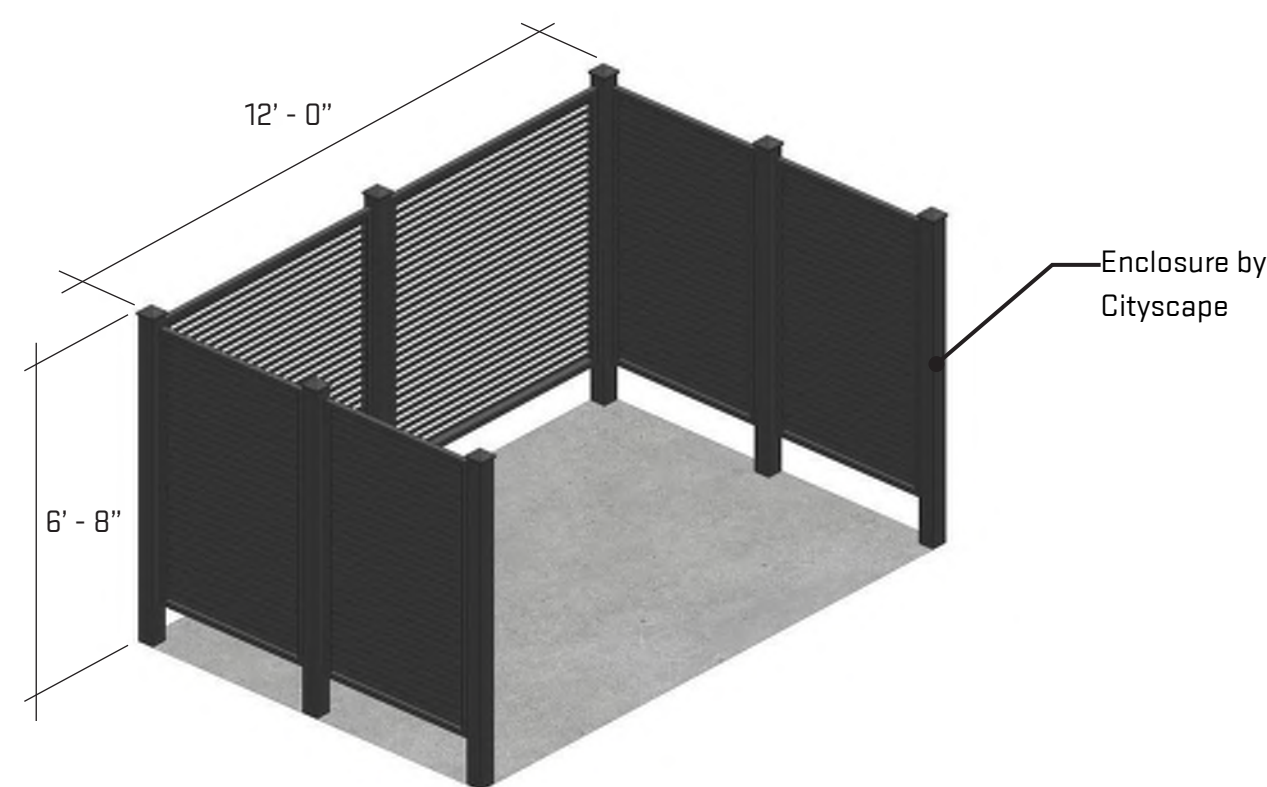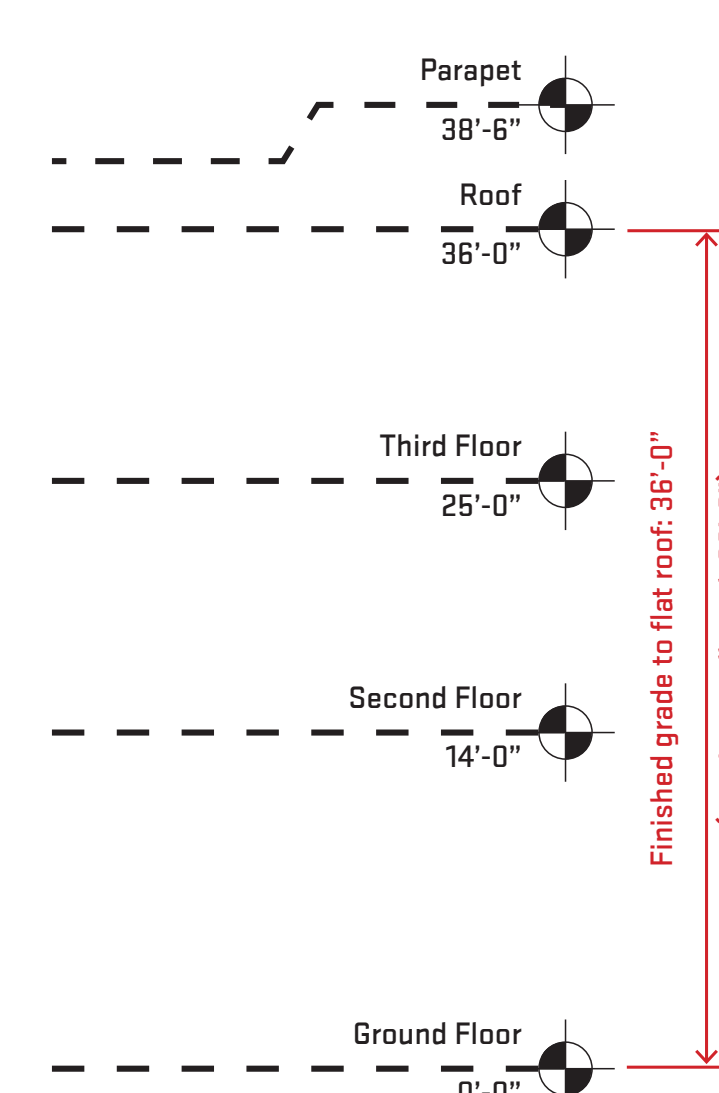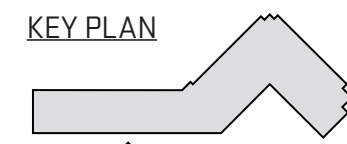

RESIDENTIAL TRASH ENCLOSURE

(For Roll Out Dumpster)

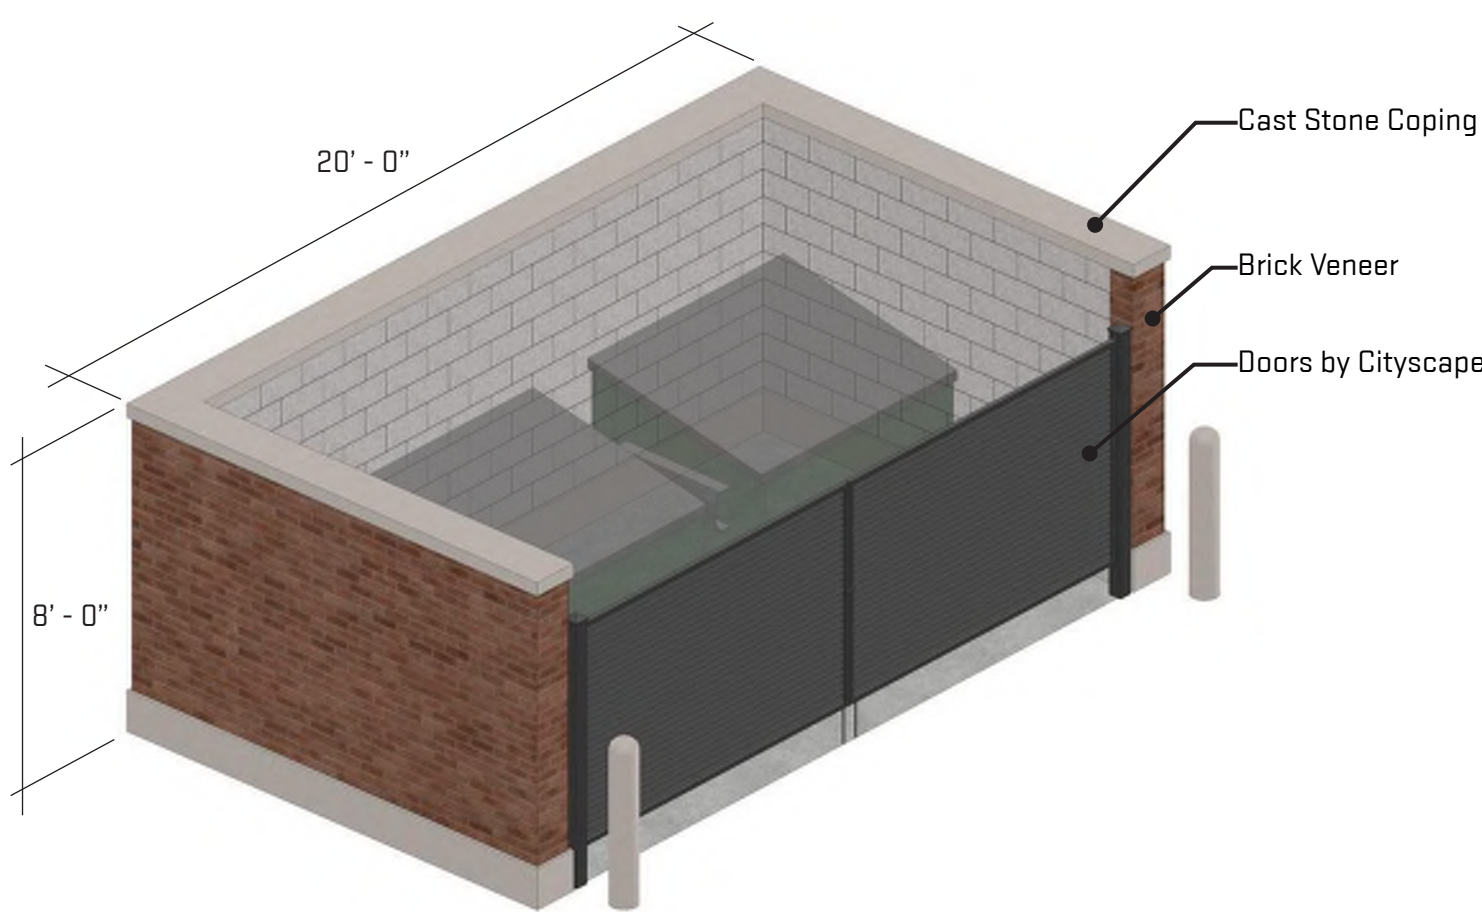

COMMERCIAL DUMPSTER ENCLOSURE

Scales listed are for 22x34 drawing size

